


# DESIGN PUBLIC HEARING - NORFOLK SEGMENT (1A/1B)

## I-64 HAMPTON ROADS EXPRESS LANES (HREL) SEGMENT 1A/1B (9 OF 9)

These plans are unfinished and unapproved and are not to be used for any type of construction or the acquisition of right of way. Additional easements for utility relocations may be required beyond the proposed right-of-way shown on these plans.

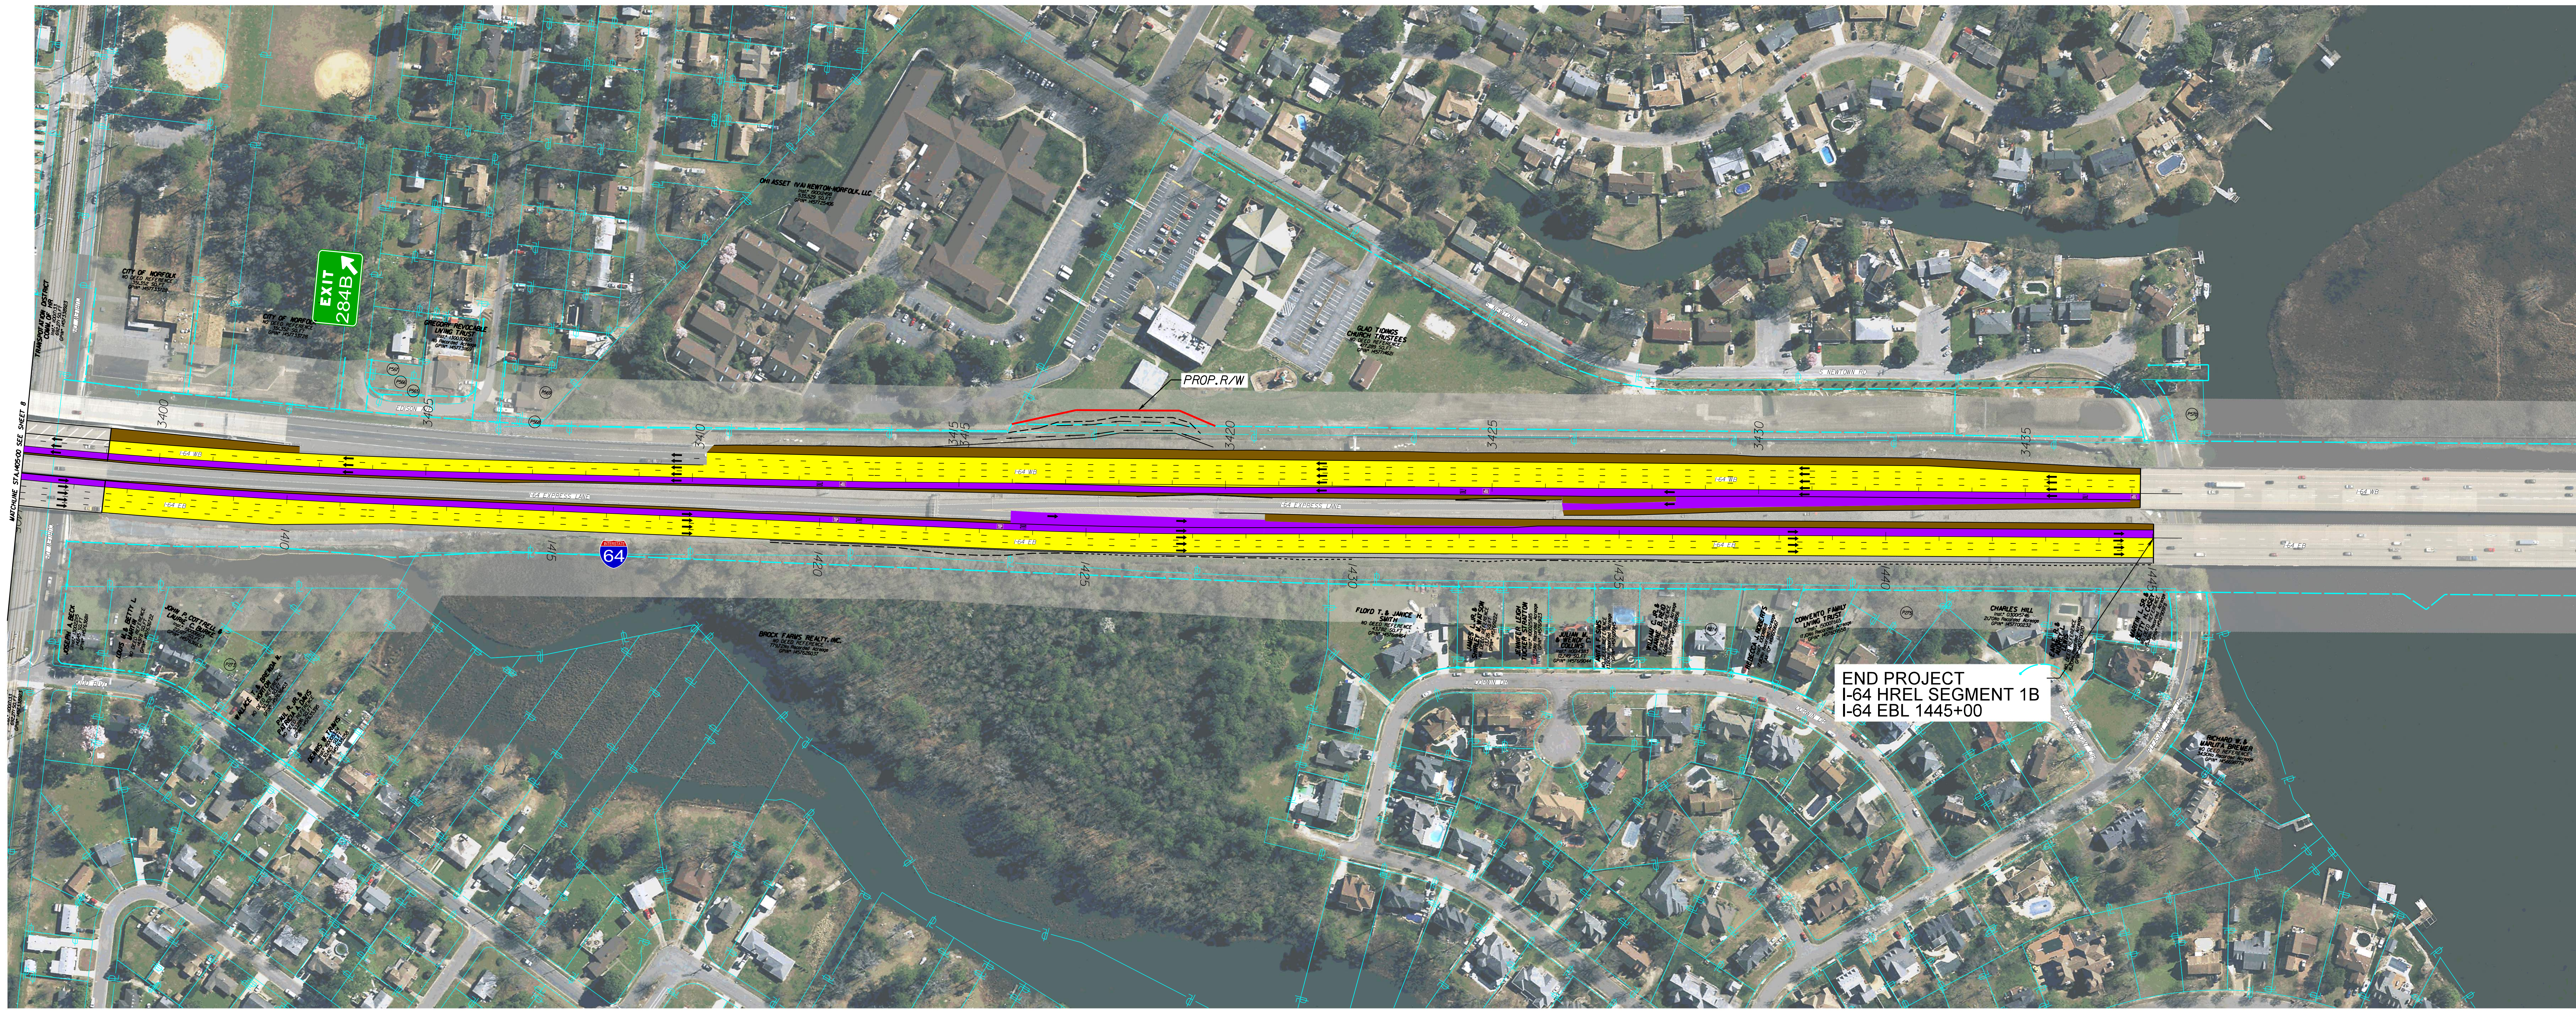

**Legend** (NOTE: LINE WORK IN BLUE IS PROPOSED BY OTHERS)

	Proposed General Purpose Lane		Proposed Right of Way Line
	Proposed Express Lane or Part Time Express Shoulder Lane		Proposed Limits of Construction - Cut
	Proposed Shoulder		Proposed Limits of Construction - Fill
	Proposed Bridge Work		Existing Right of Way
			Existing Property Line